




**SKYLINE**   
Apartments

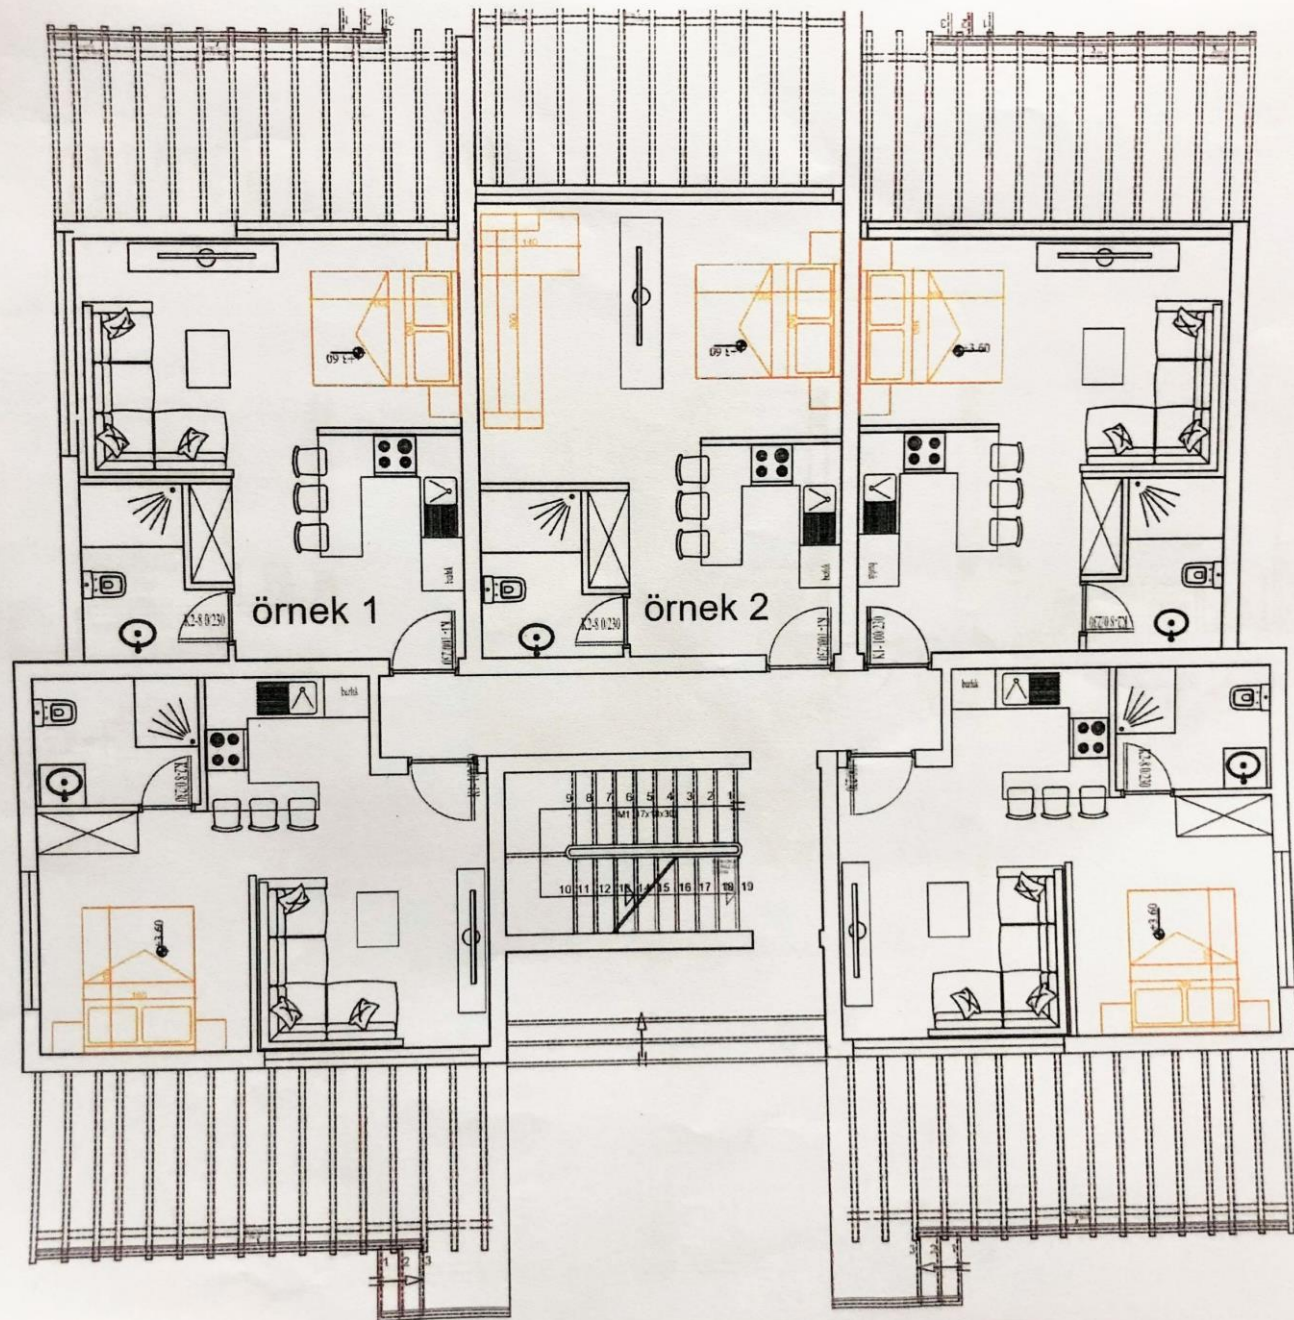



# Studios

44 sqm interior  
20 sqm terracce  
+ 44 sqm roof terrace on penthouse

Garden 39,000£

Penthouse with rooftoperrace 44,950£













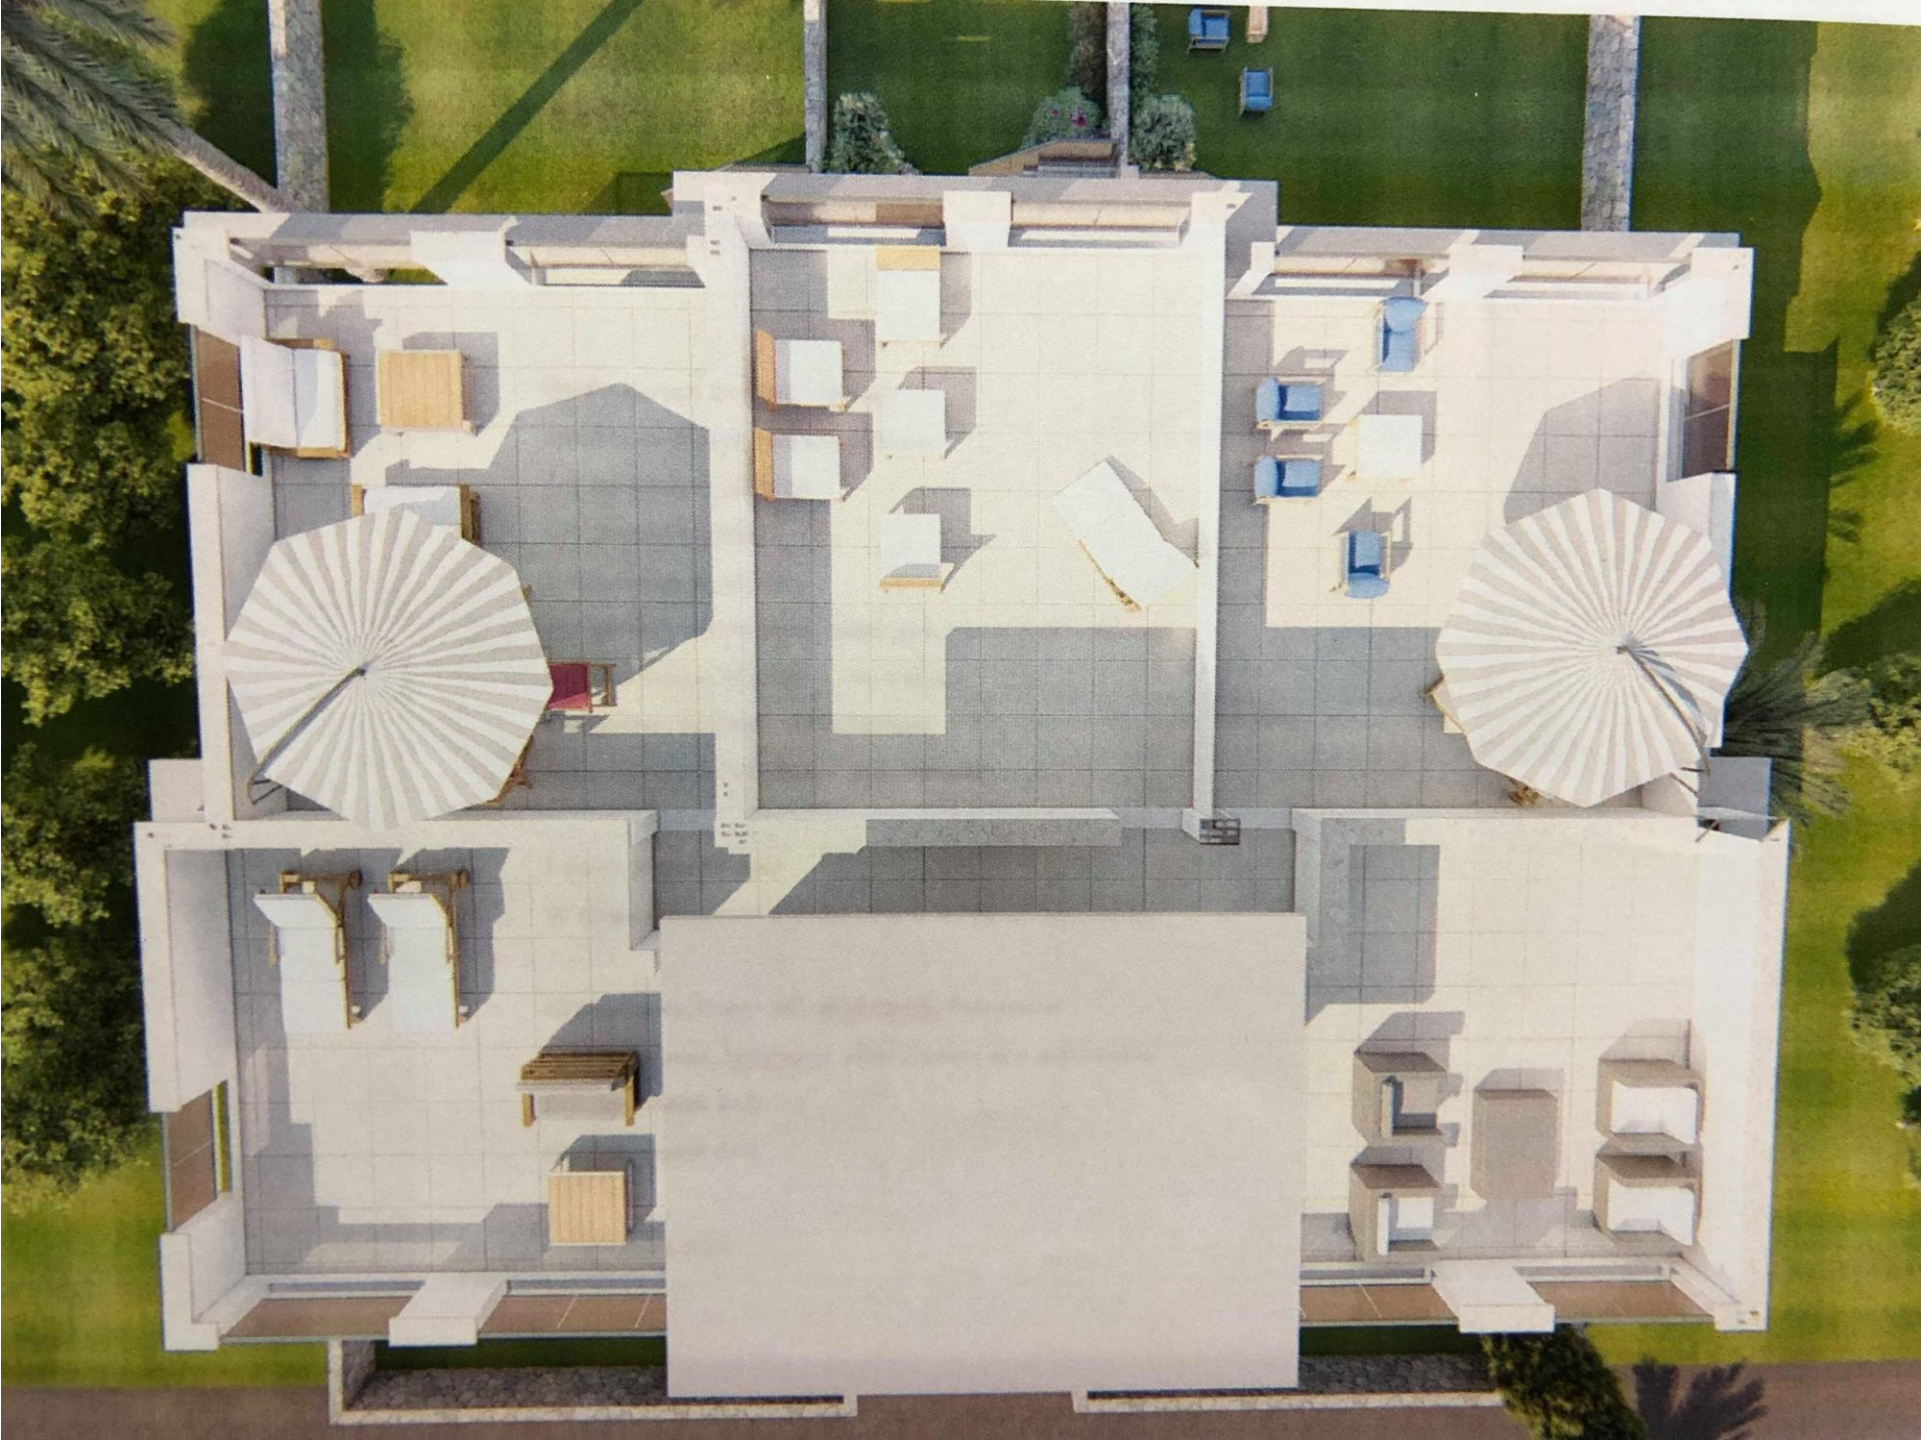



# ZEMİN KAT PLANI ÖLÇEK:1/50

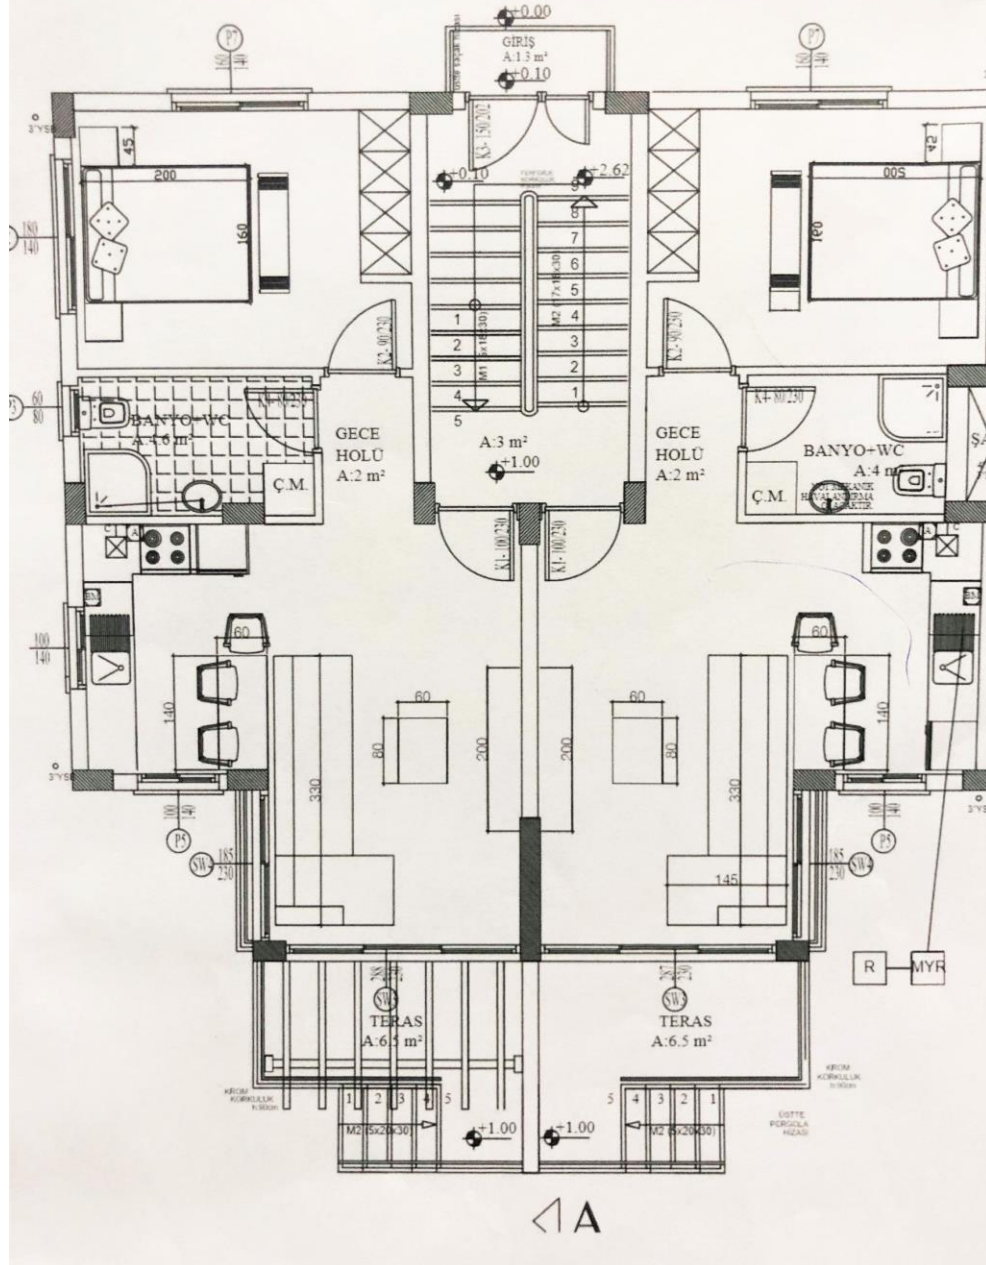

1+1

50 sqm interior  
20 sqm terracce  
+ 50 roof terrace on penthouse

Garden 49,000£

Penthouse with roof terrace 54,950£
















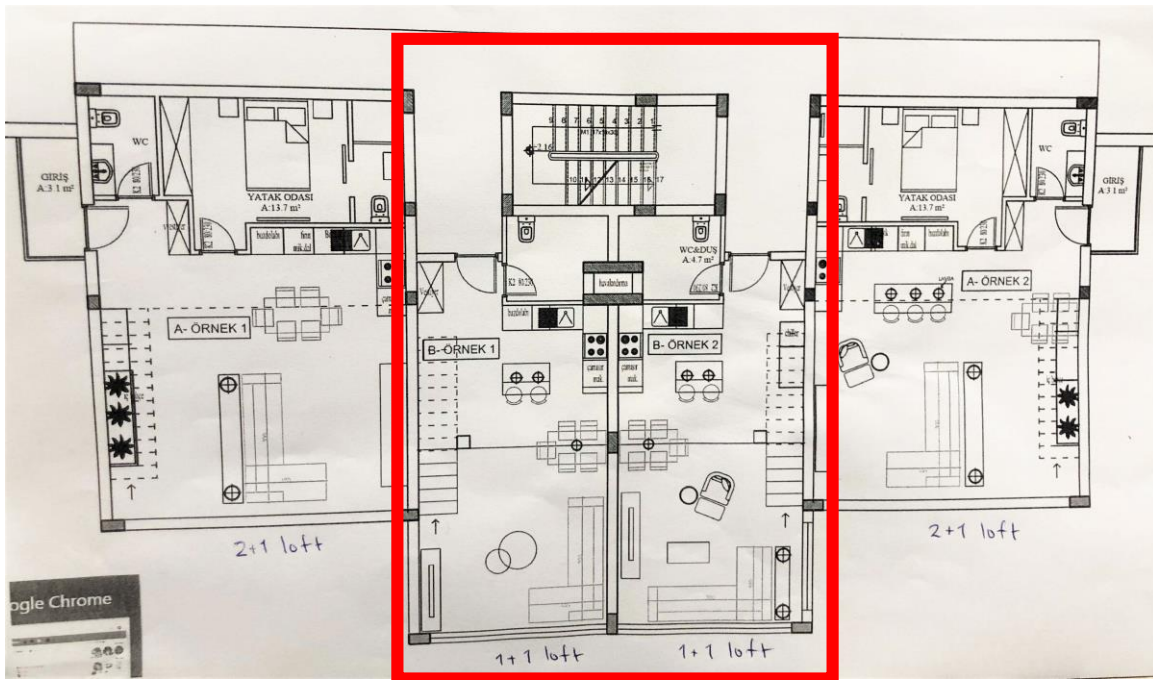


1+1 with loft


50 sqm interior

20 sqm terrace

Garden with loft 54,950€

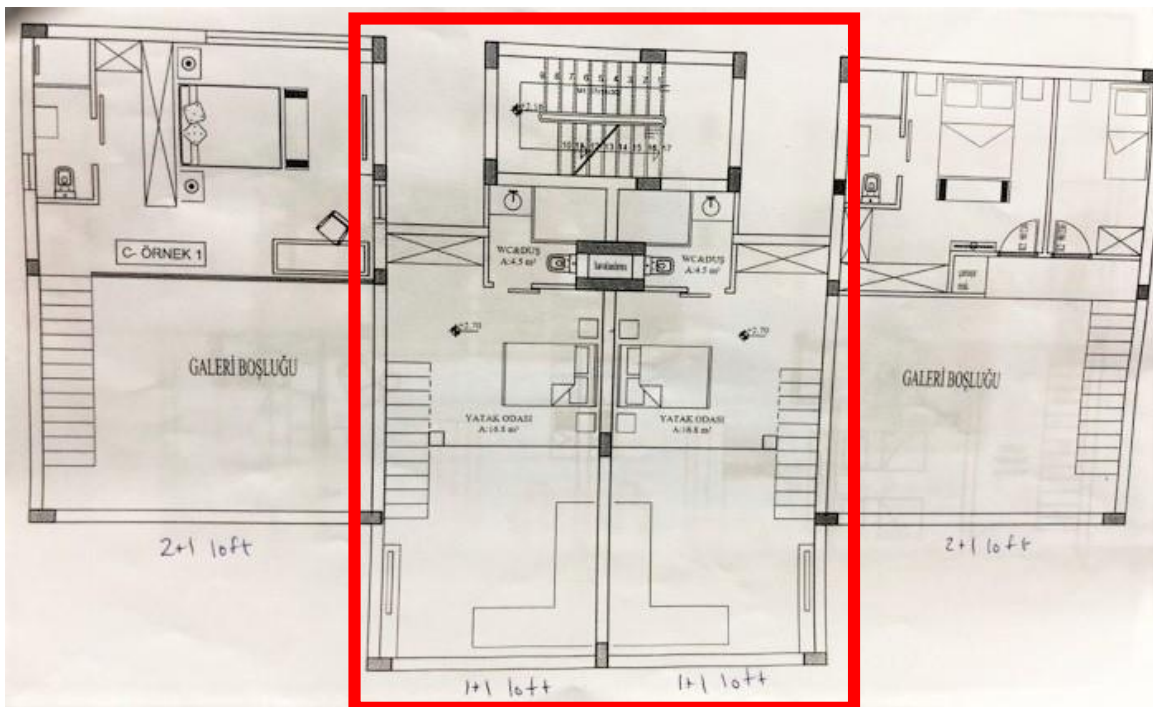



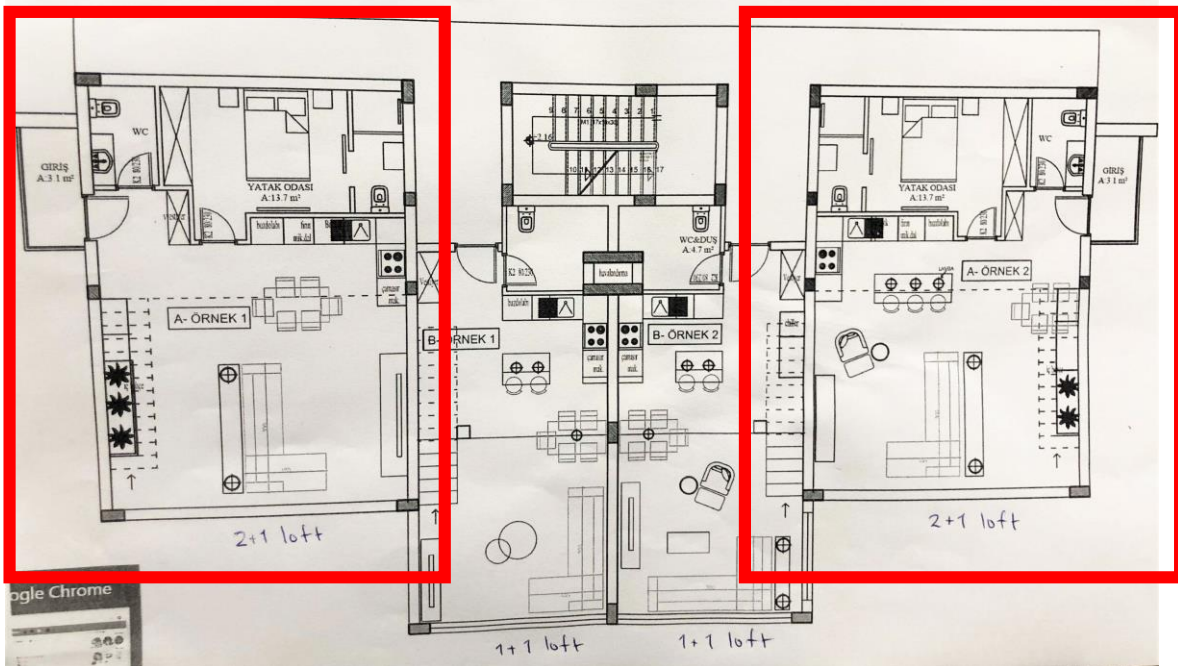


## 2+1 with loft


50 sqm interior  
20 sqm terrace

Garden with loft 79,950£

Additional wall expand to 3 bedroom (see the right example) 1000£ extra

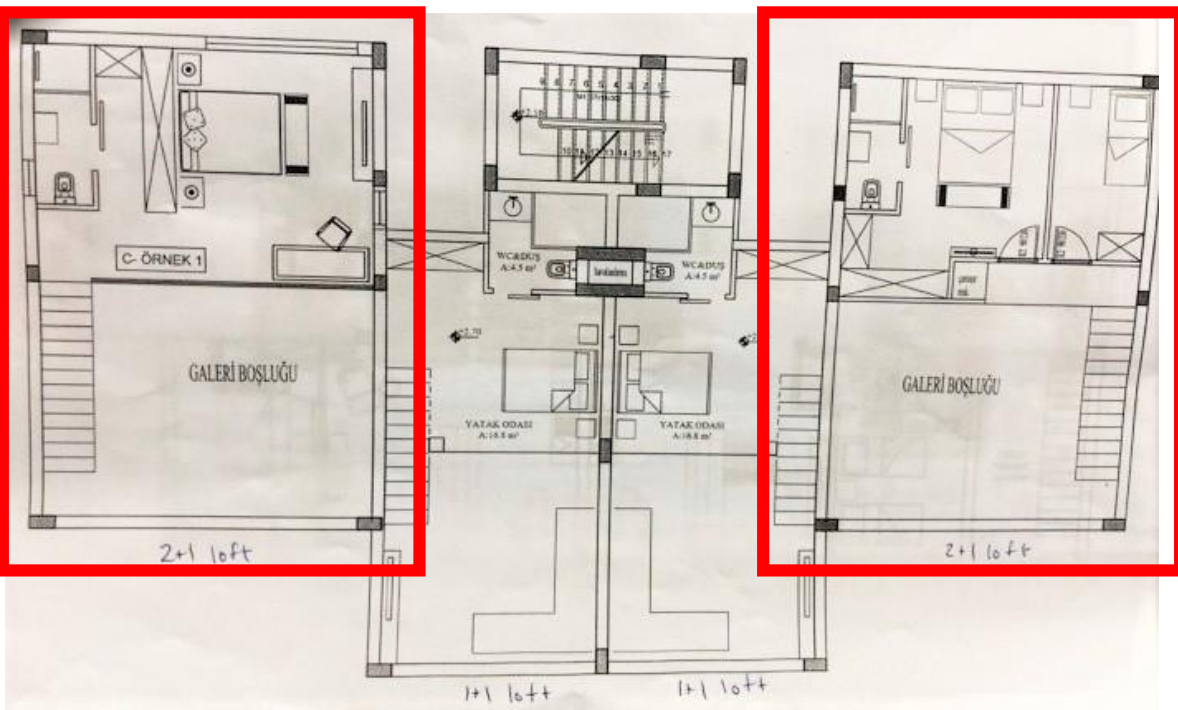



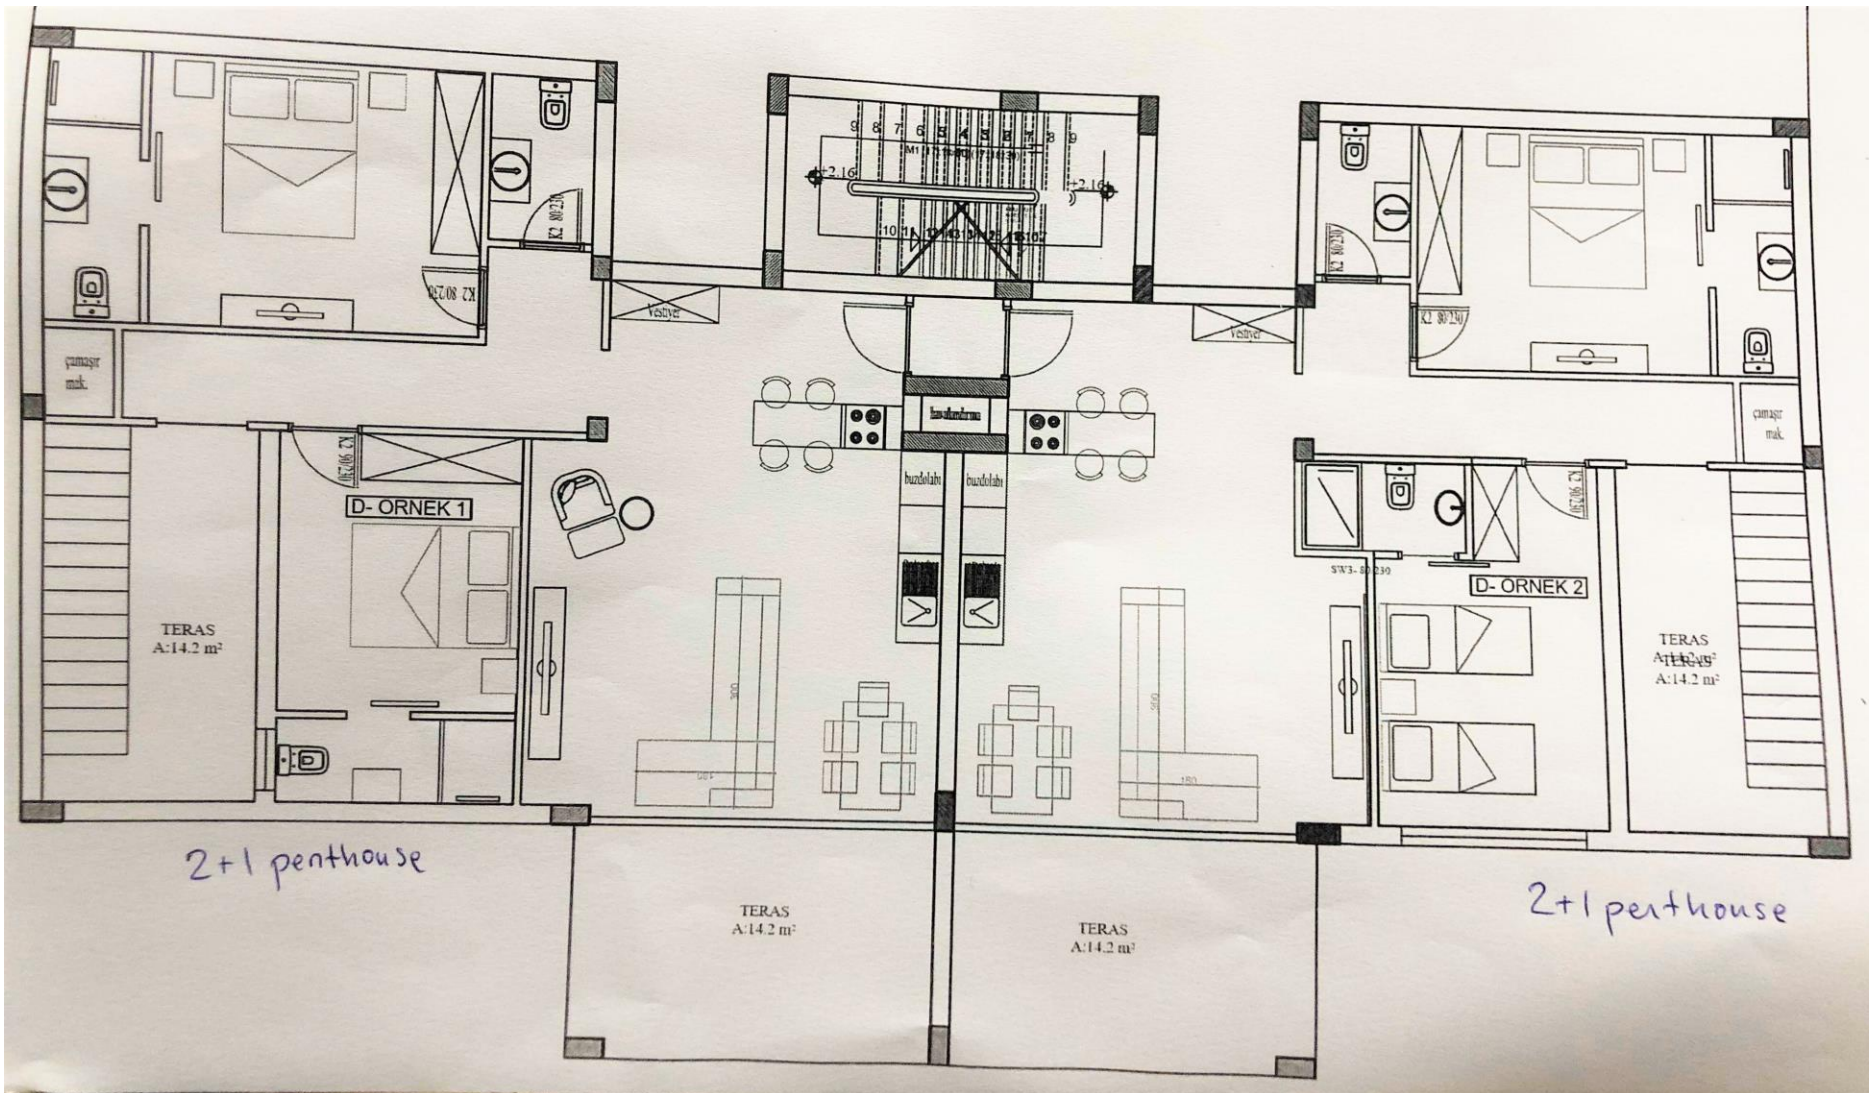


2+1

100 sqm interior  
100 sqm rooftop terrace

Penthouse 89,950€



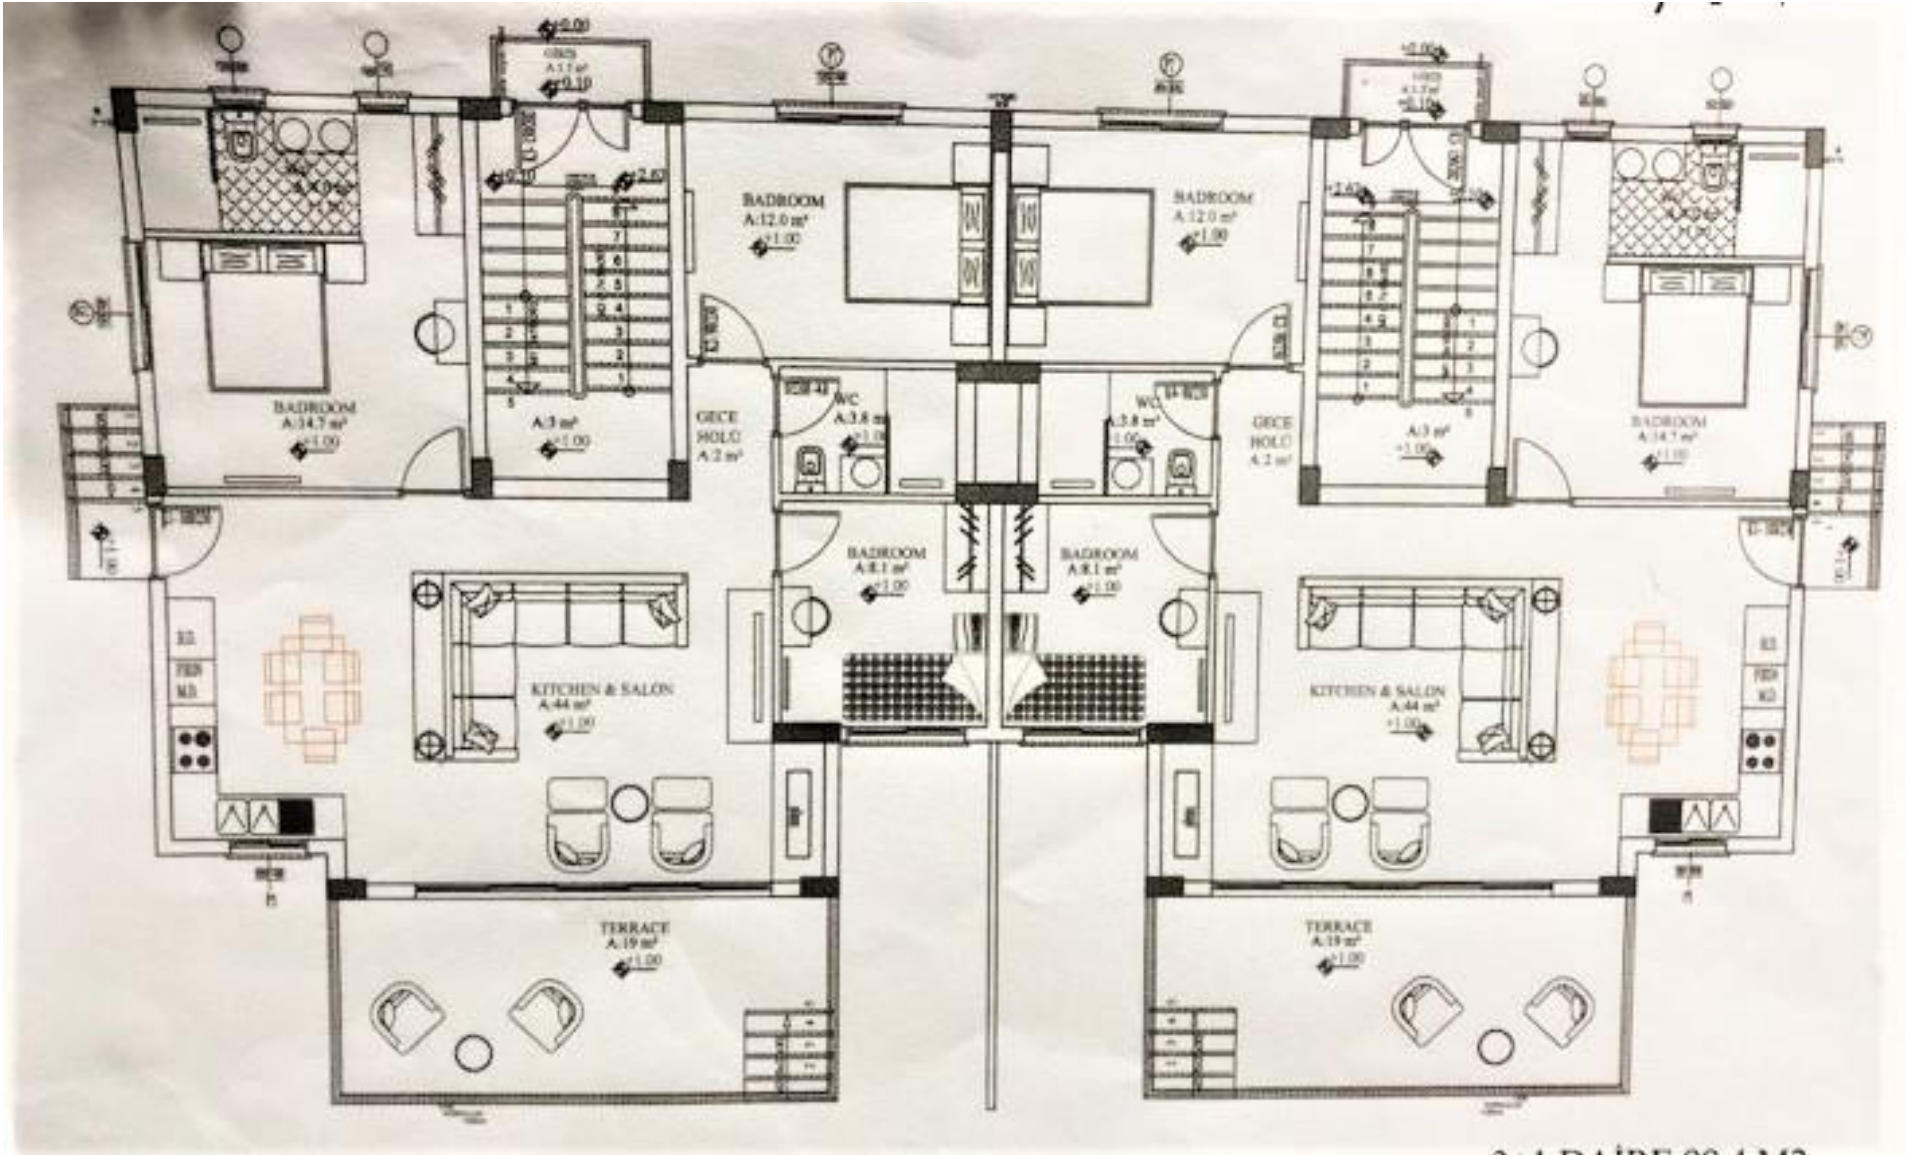

3+1

110 sqm interior  
110 sqm rooftop terrace

Garden 99,950£

Penthouse 109,950£















# Buying process

2000£ reservation fee

30% signing contract minus 2000£ (reservation fee)

The rest 70% in 3 years without interest, paying monthly or quarter



## IF

Paying all amount up front - Whitegoods, AC units, furnitures included in the sales price

## AND

1+1 bedroom rental guarantee 250£ per month during 1 year

2+1 bedroom rental guarantee 350£ per month during 1 year